
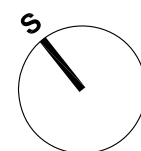


PRIZEMLJE

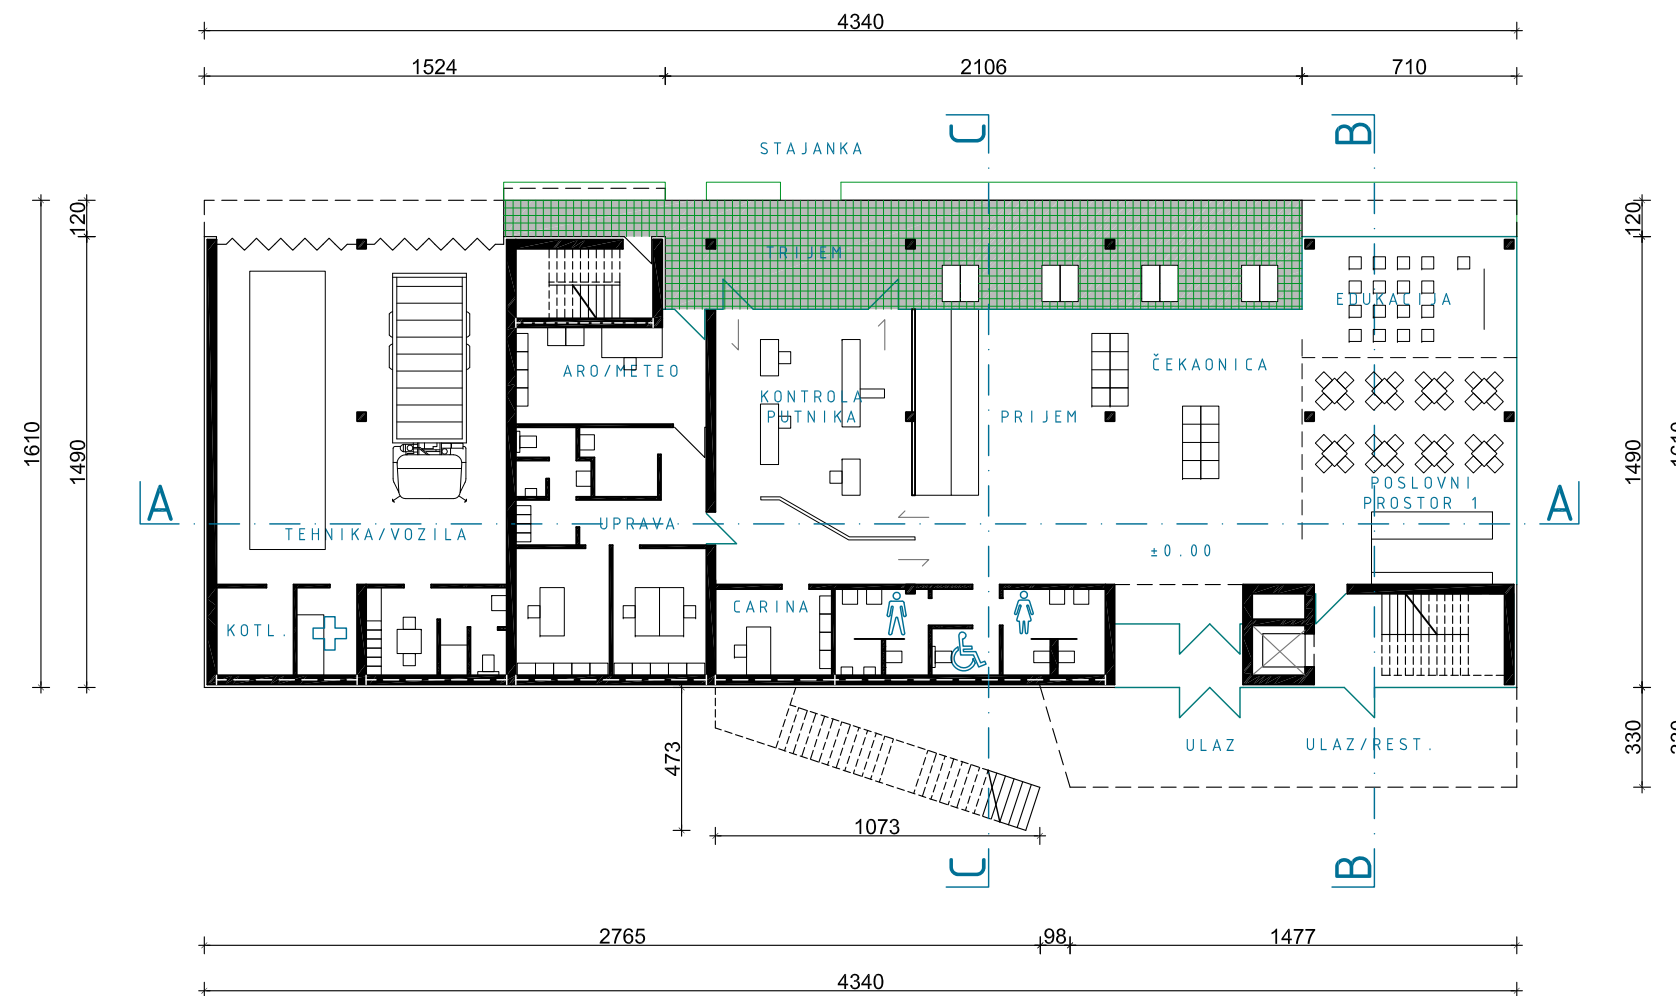

investitor: Grad Otočac Kralja Zvonimira 10, Otočac	građevina: Aerodrom Otočac Prozor	
projektant: Ana Pezer, dipl.ing.arh.	faza: Idejni projekt T.D. 02/2010      datum: 08/2010	
direktor: mr.sc.Ninoslav Dusper d.i.a.	nacrt: <b>tlocrt prizemlja</b>	mjerilo: 1:250
		list: <b>3.2.1</b>