
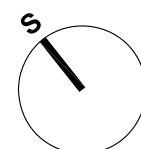
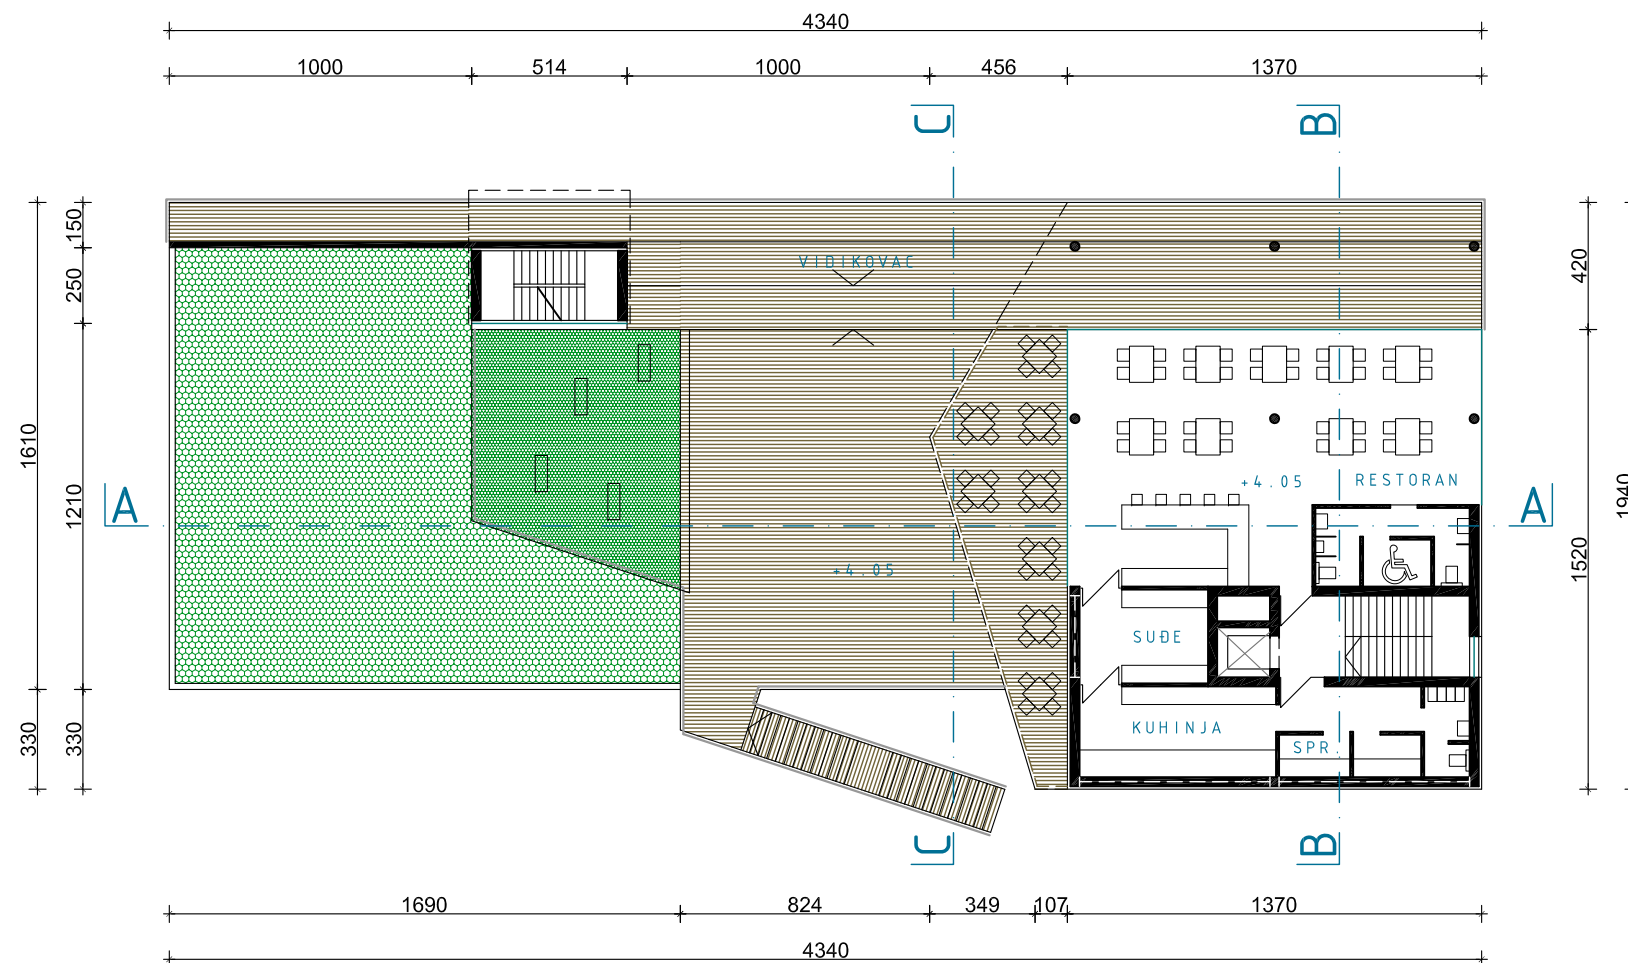


KONTROLA LETENJA

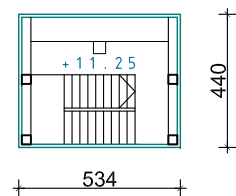

investitor: Grad Otočac Kralja Zvonimira 10, Otočac	građevina: Aerodrom Otočac Prozor	
projektant: Ana Pezer, dipl.ing.arh.	faza: Idejni projekt T.D. 02/2010 datum: 08/2010	
direktor: mr.sc.Ninoslav Dusper d.i.a.	nacr: tlocrt kata i tornja	mjerilo: 1:250 list: 3.2.2